
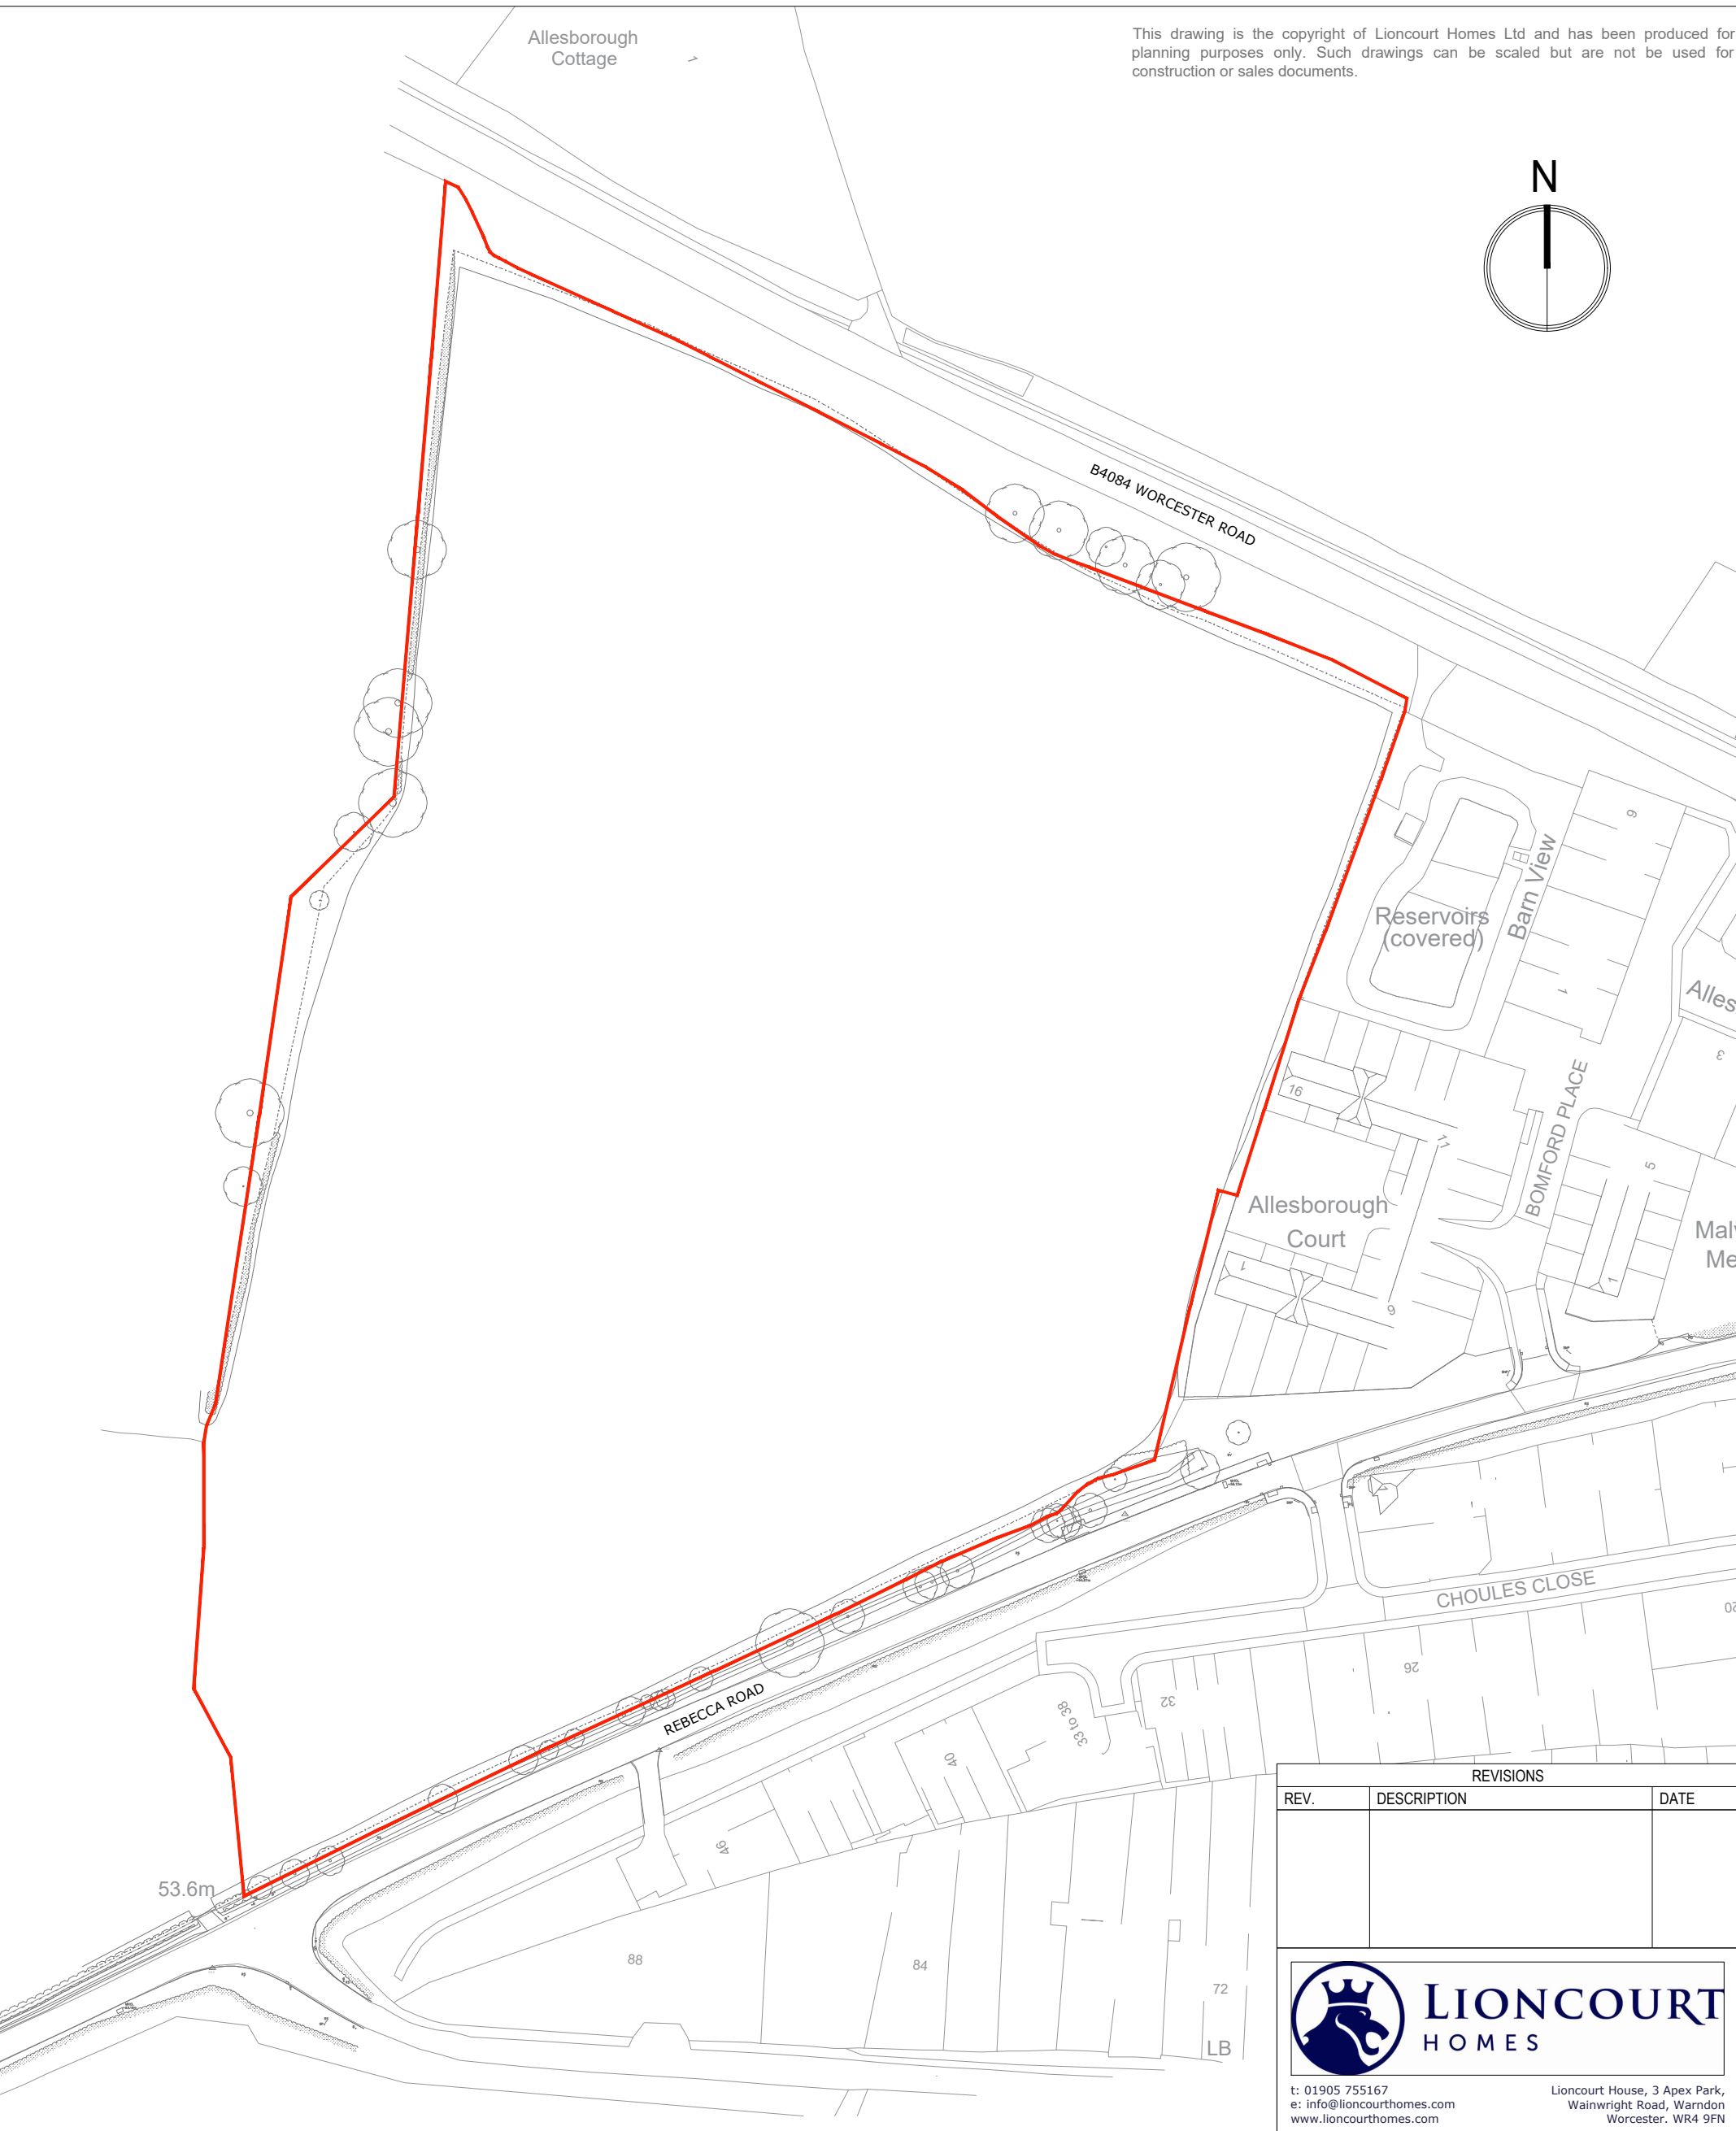


This drawing is the copyright of Lioncourt Homes Ltd and has been produced for planning purposes only. Such drawings can be scaled but are not to be used for construction or sales documents.

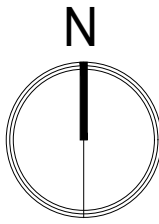


53.6m

Key

— Site boundary

SCALE BAR 1:1250

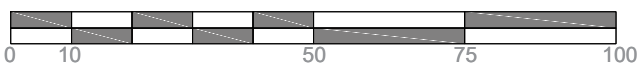

REVISIONS		
REV.	DESCRIPTION	DATE



t: 01905 755167  
e: info@lioncourthomes.com  
www.lioncourthomes.com

Lioncourt House, 3 Apex Park,  
Wainwright Road, Warndon  
Worcester. WR4 9FN

Project:  
**LAND OFF REBECCA ROAD,  
PERSHORE**

Title:  
**SITE LOCATION  
PLAN**

Drawing Number:  
**PERE\_PLA\_00**

Drawn by:	Date:	Scale:	Revision:
LCH	09/24	1:1250@A3	-